
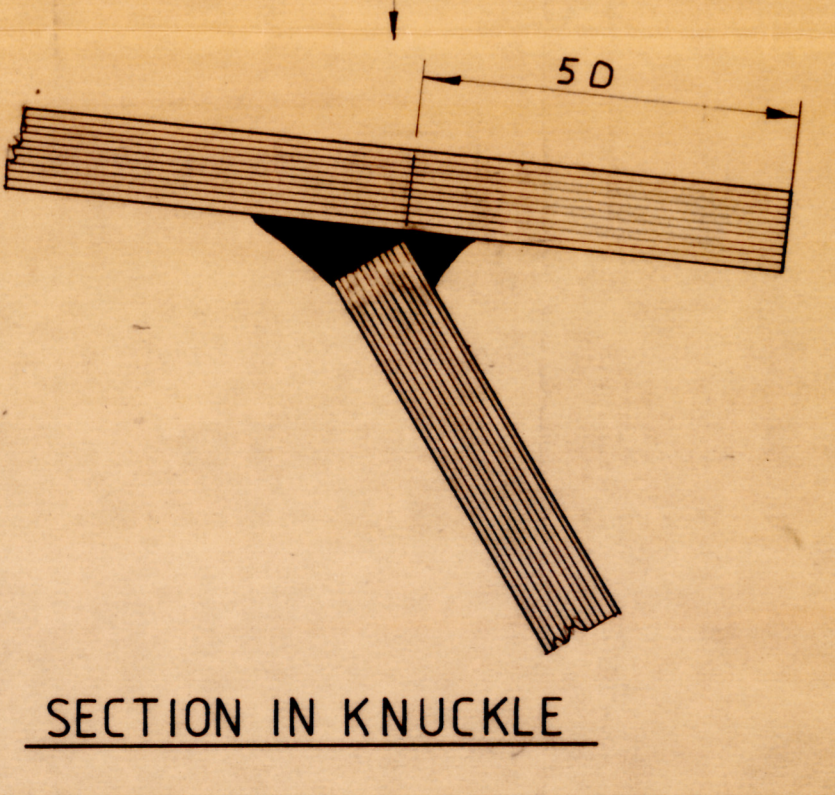


LADDER M:1:20

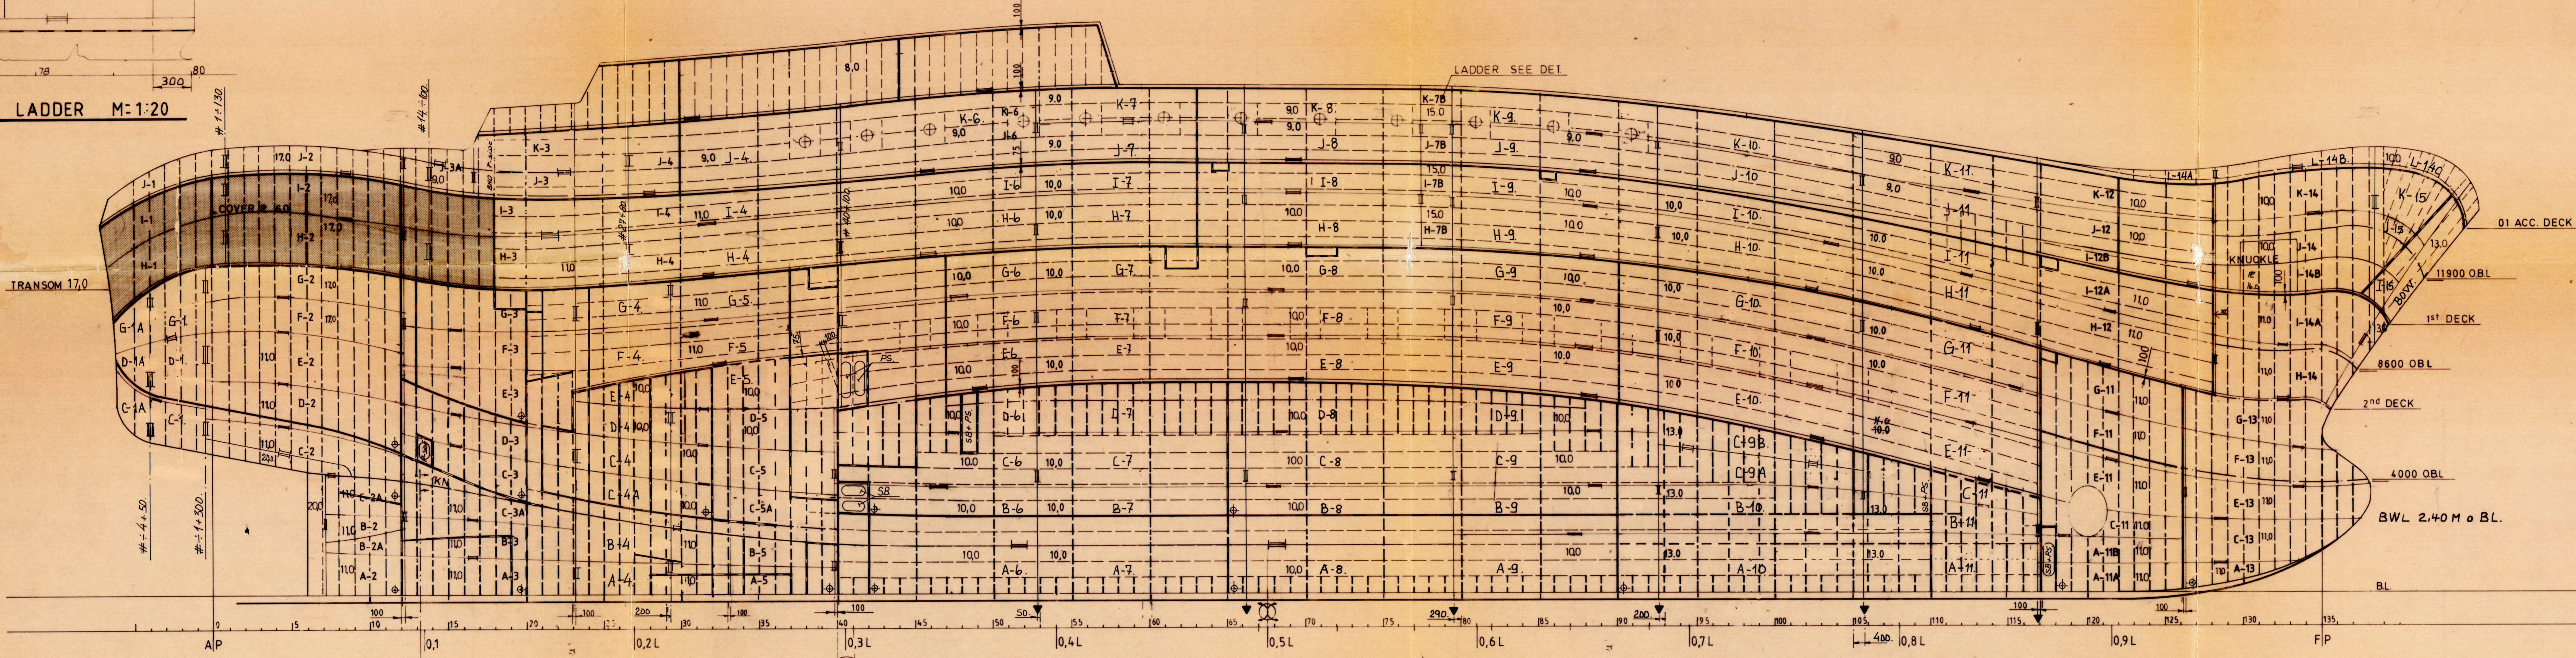

SECTION IN KNUCKLE

PRINCIPAL PARTICULARS

LENGTH OVER ALL	91,00 m
LENGTH L ACC TO RULE	81,40 m
BREADTH MOULDED	15,00 m
DEPTH 01 ACC. DECK	13,00 m
DEPTH 1st DECK	10,20 m
DEPTH 2nd DECK	7,00 m
FRAME SPACING	0,60 m
SUMMER DRAUGHT	7,00 m

CLASS: LLOYDS REGISTER OF SHIPPING • 100 1A STERN TRAWLER

KLEVEN LÖLAND 1/2
5940 LEIRVIK - NORWAY

SCALE: DRAWN 27/1-82
1:100 CHECK
APPR. SUPPERSO:

SHELL EXPANSION
B.N.99

NR 10.523

Godkjent Klasse	Dato	Godkjent Myndighet	Dato
Godkjent V & S A/S	Dato	Godkjent Prosjekt	Dato
91m FREEZER TRAWLER		YARD NO 99 KLEVEN LÖLAND A/S 5954 LEIRVIK I SOGN	
SHELL EXPANSION		1:100	14.11.86 MV
Vik & Sandvik 1/2		972	
SHELL EXPANSION		208-JL52	